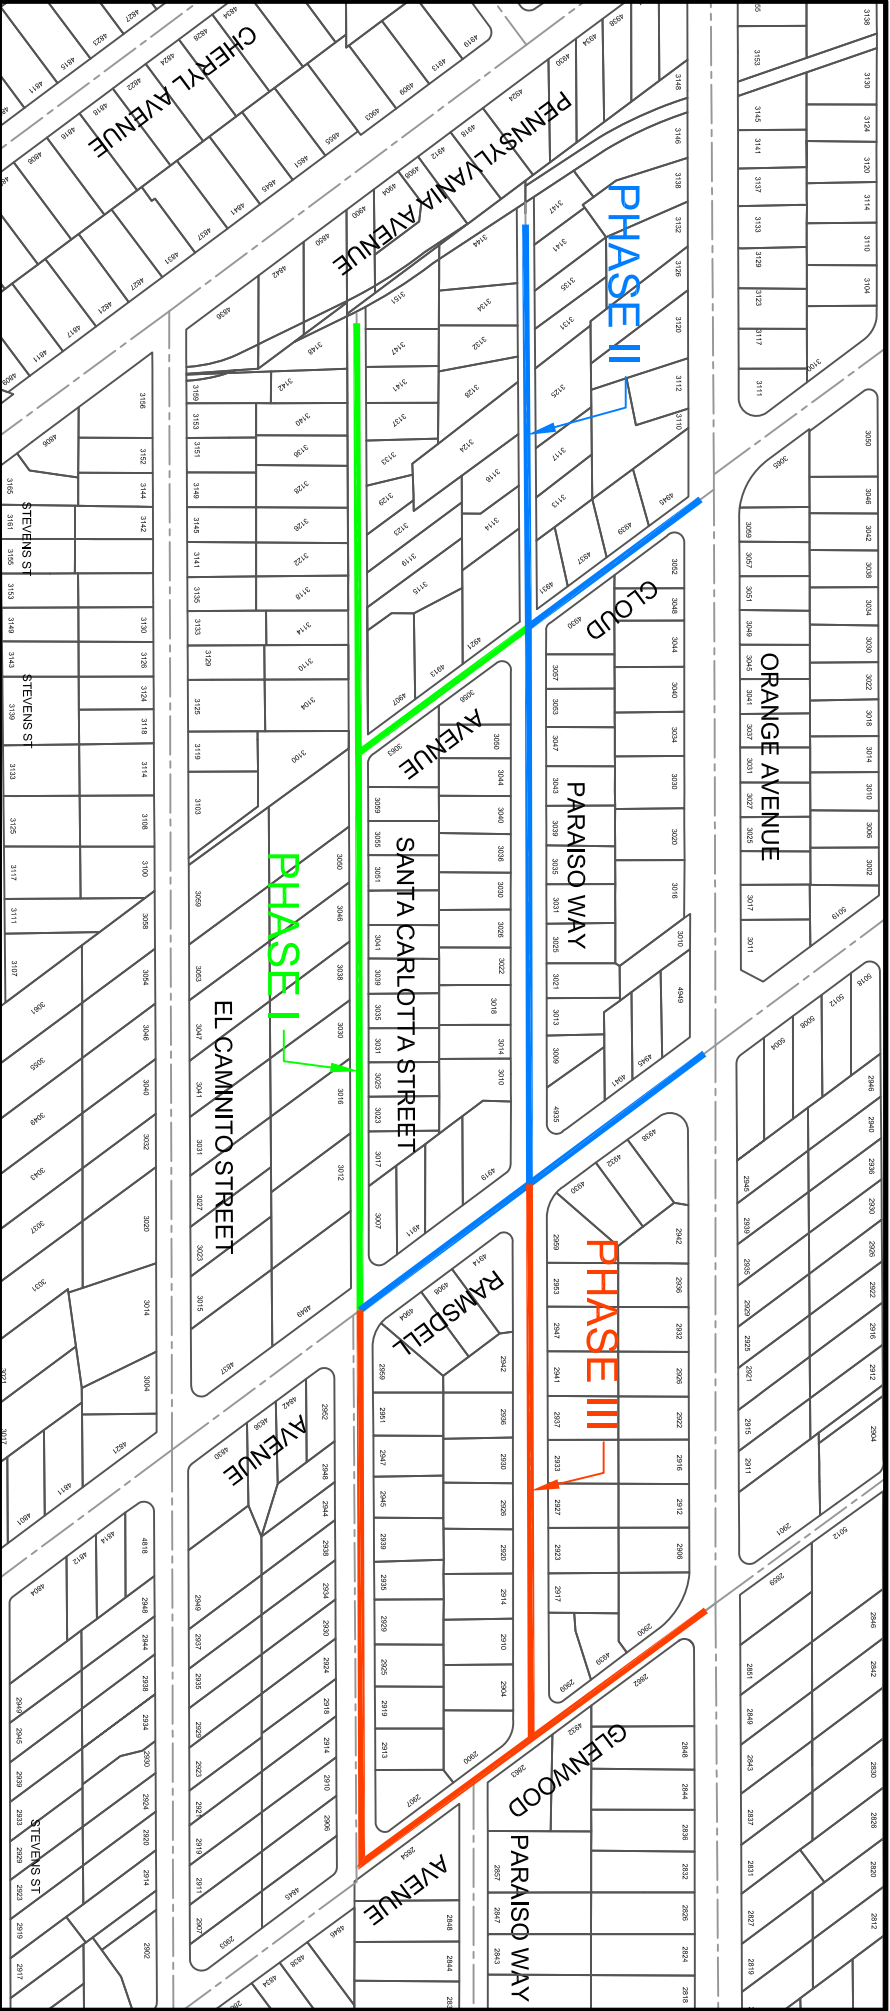


LEGEND

- PHASE I - FISCAL YEAR 2012/2013
- PHASE II - FISCAL YEAR 2013/2014
- PHASE III - FISCAL YEAR 2014/2015

CRESCENTA VALLEY WATER DISTRICT

SCALE: NONE		PIPELINE REPLACEMENT PROJECT		DATE: 12/04/2012	
DR. BY: P.W. HILKE		ZONE 5		JOB NO.	
APP'VD.		3-YEAR 8" WATERMAIN REPLACEMENT		FILE NO.	